



TRAFFIC SIGN & PAVEMENT MARKINGS

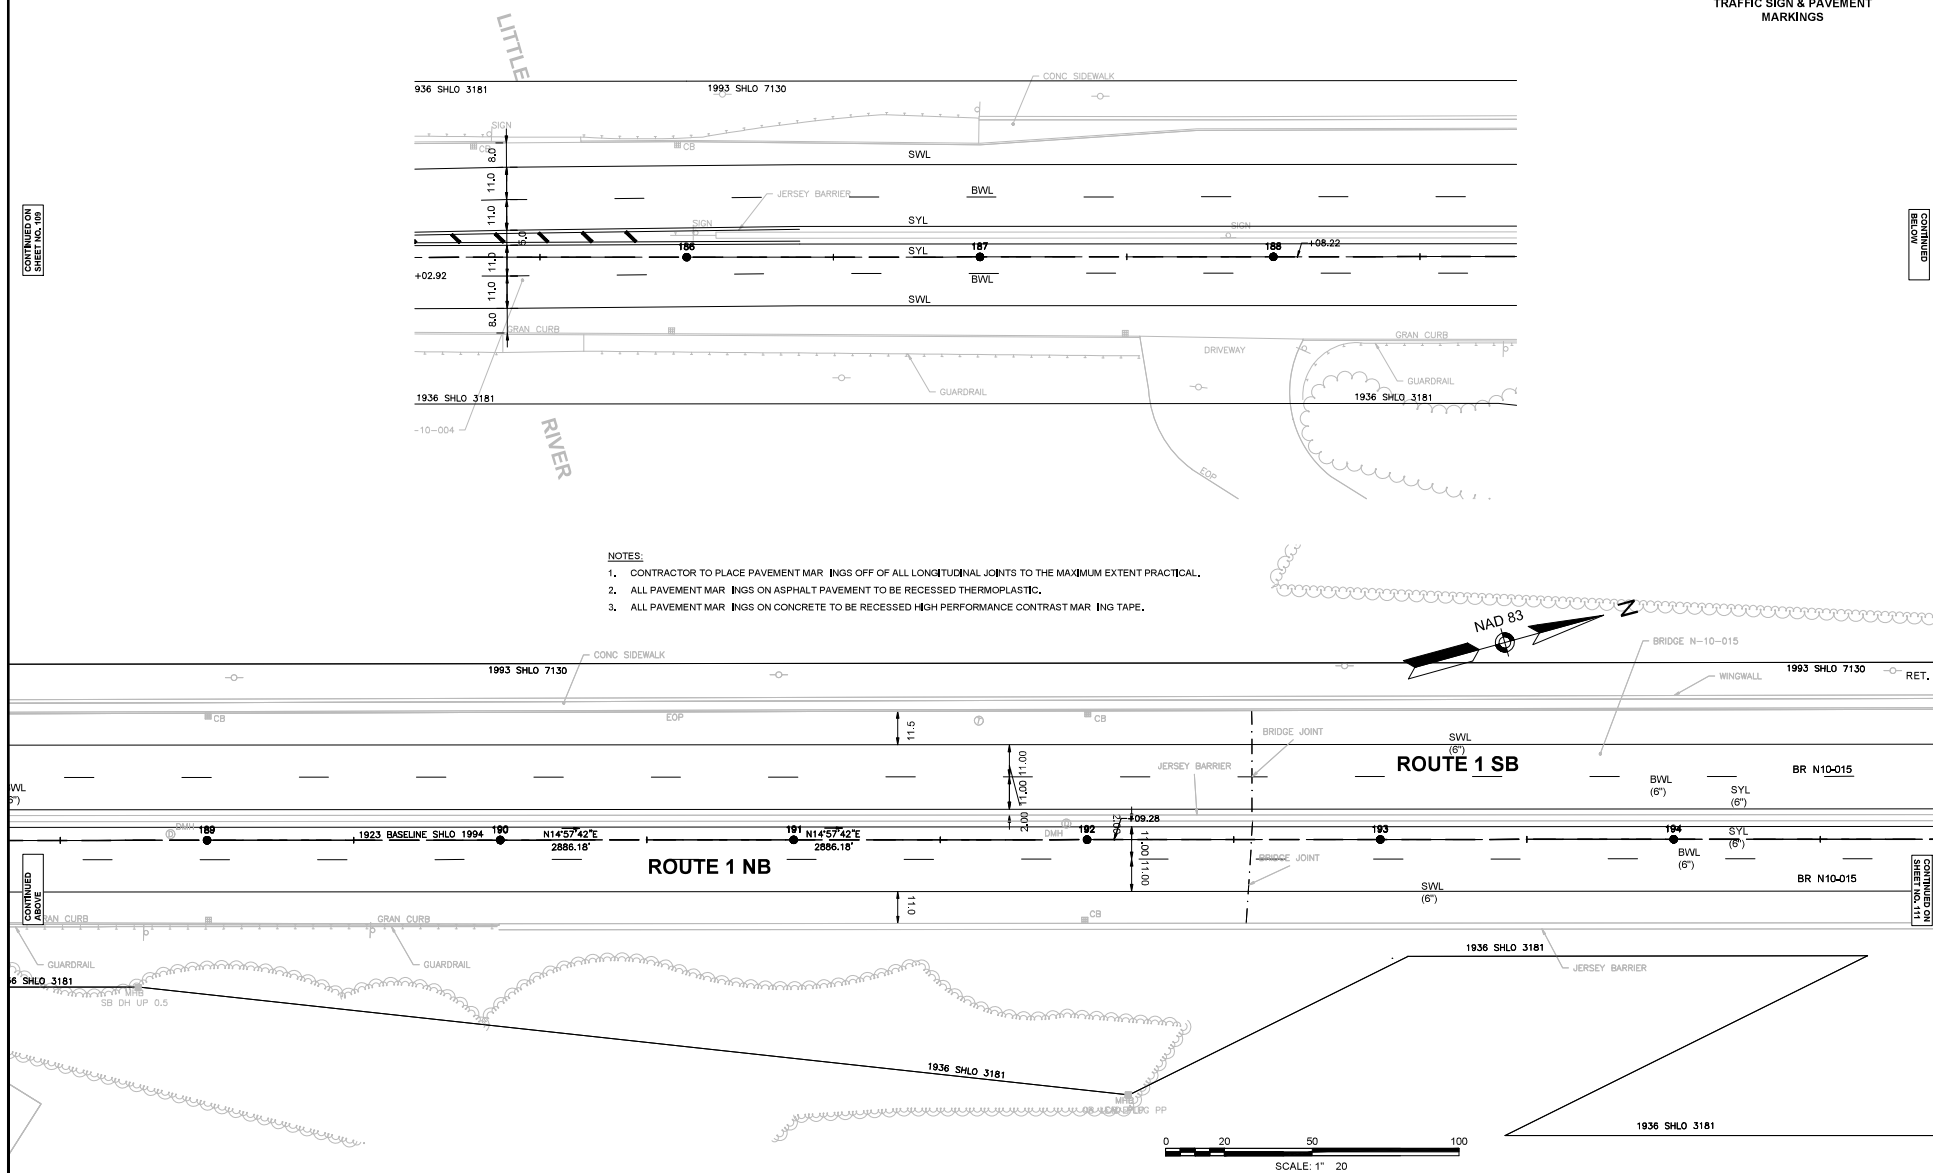


NEWBURY - NEWBURYPORT - SALISBURY
ROUTE 1

STATE	FED. AID PROJ. NO.	SHEET NO.	TOTAL SHEETS
MA	NRPINSA-PP-2033(264)	111	205
PROJECT FILE NO.		608404	

TRAFFIC SIGN & PAVEMENT MARKINGS

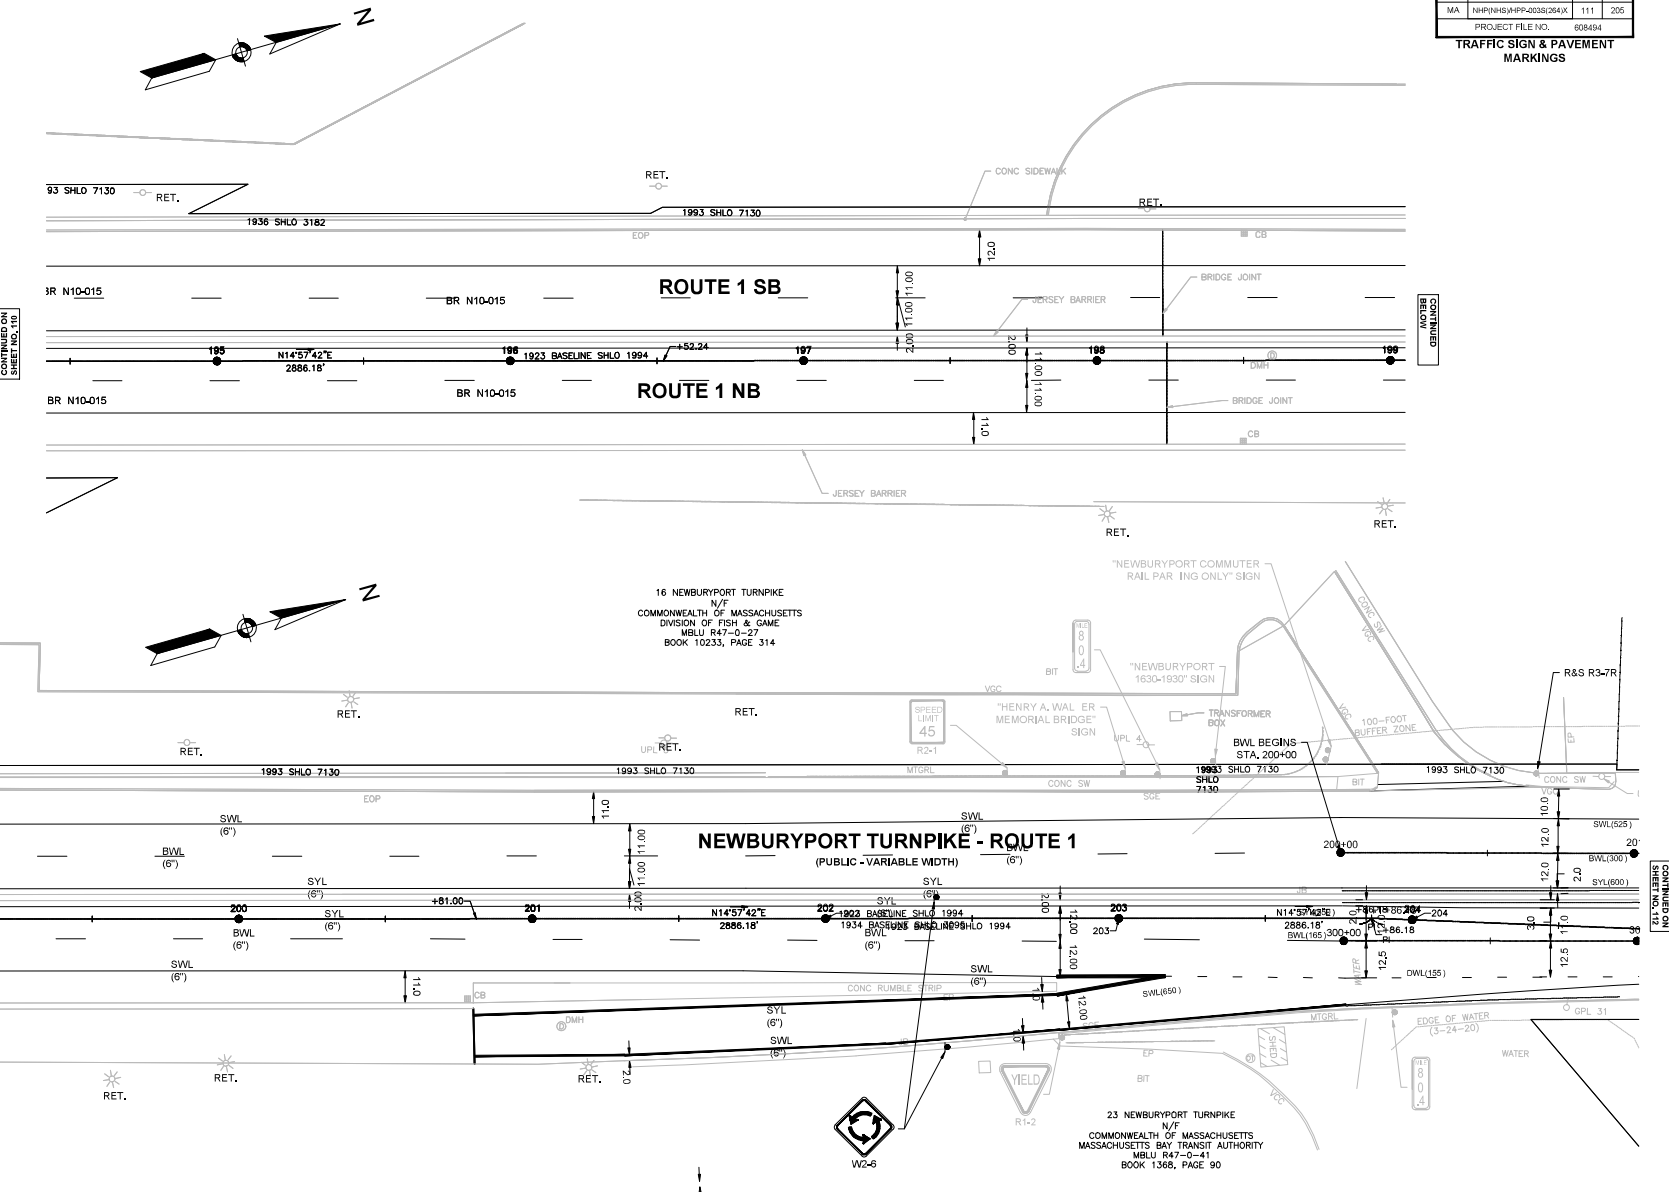

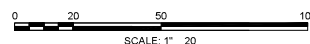

NOTES:
1. ALL EXISTING SIGNS WILL BE RETAINED UNLESS OTHERWISE NOTED.



STATE	FED. AID PROJ. NO.	SHEET NO.	TOTAL SHEETS
MA	NHP(NHSH)HPP-003S(264)X	114	205
PROJECT FILE NO.		608494	


TRAFFIC SIGN & PAVEMENT MARKINGS



NEWBURY - NEWBURYPORT - SALISBURY
ROUTE 1


STATE	FED. AID PROJ. NO.	SHEET NO.	TOTAL SHEETS
MA	NRPINHS/APP-2033(264)X	115	205
PROJECT FILE NO.		608404	

TRAFFIC SIGN & PAVEMENT
MARKINGS

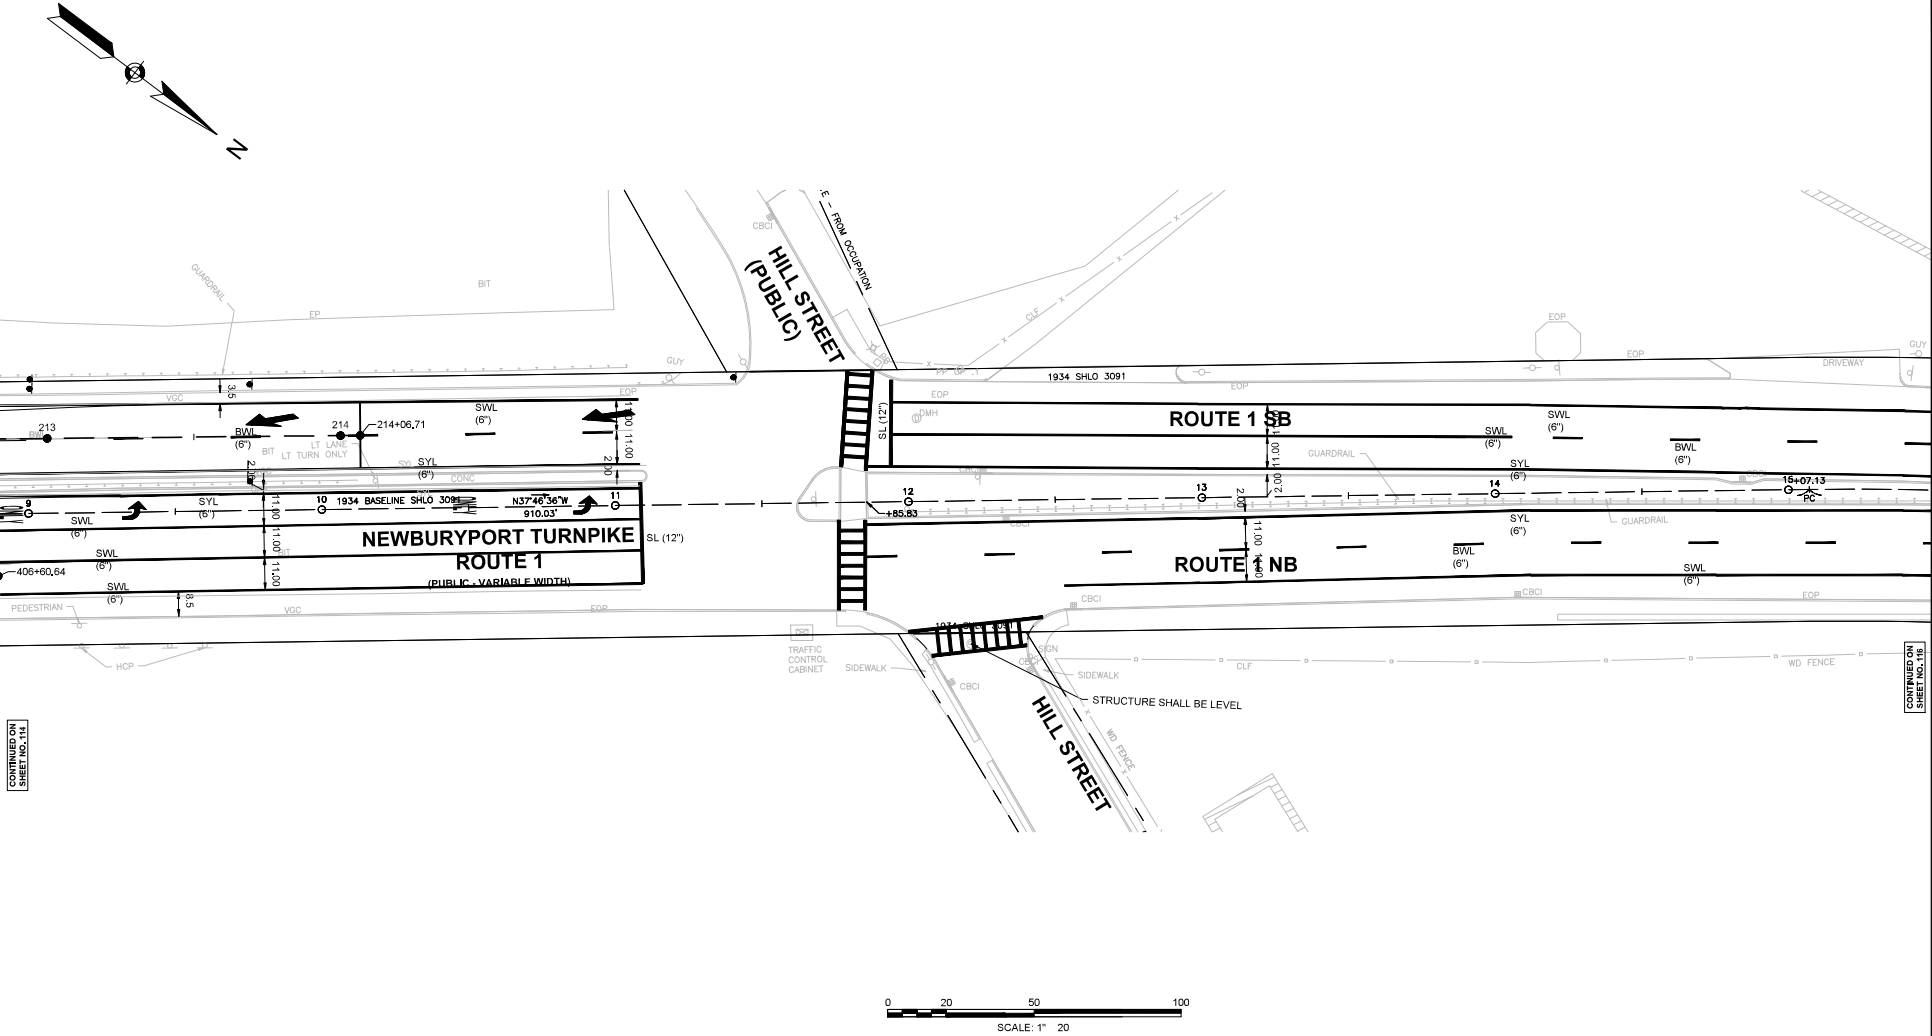

CONTINUED ON
SHEET NO. 114

CONTINUED ON
SHEET NO. 116

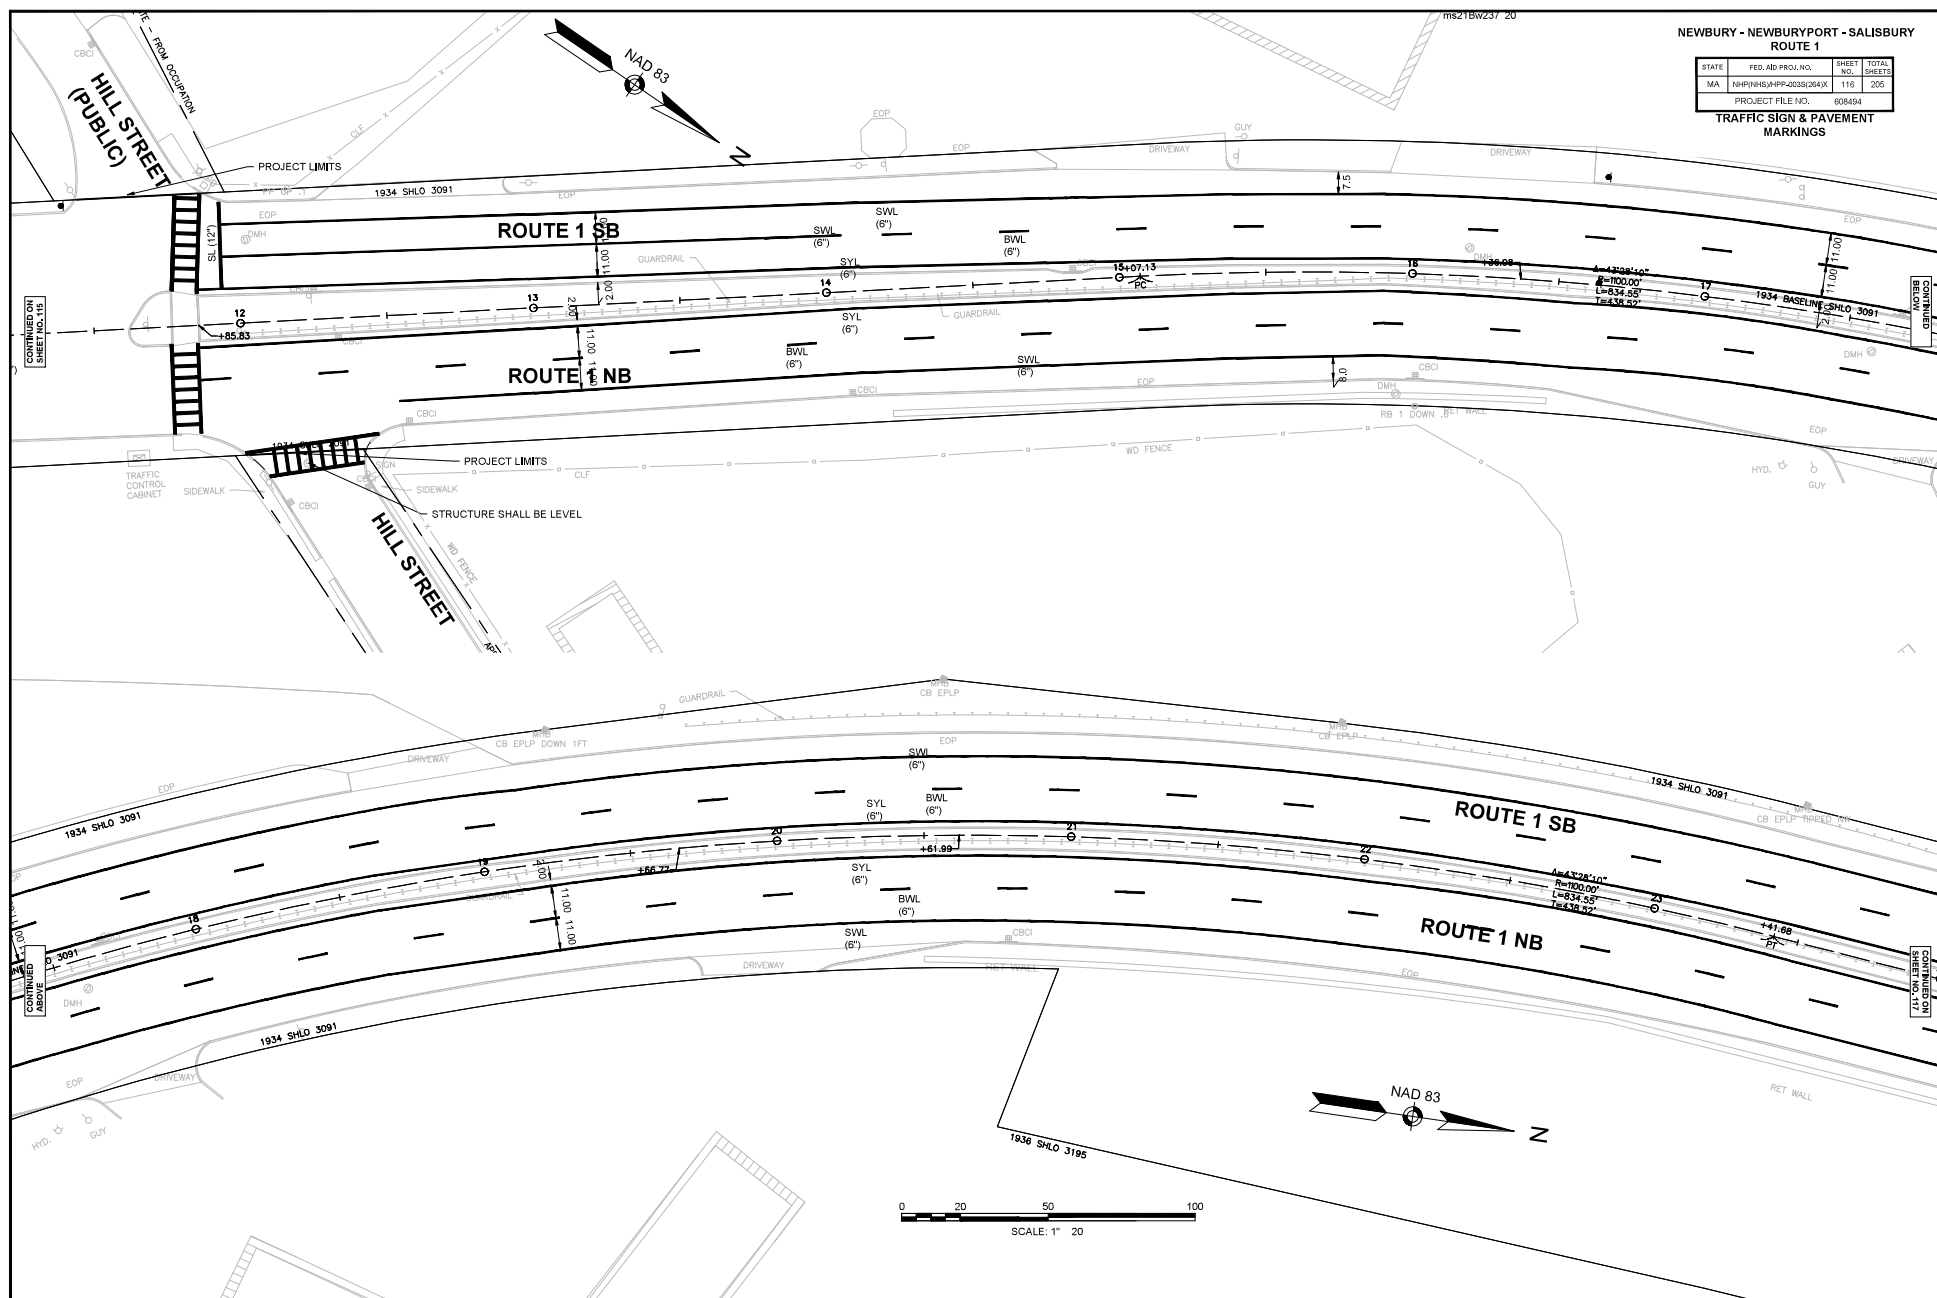




NEWBURY - NEWBURYPORT - SALISBURY
ROUTE 1

STATE	FED. AID PROJ. NO.	SHEET NO.	TOTAL SHEETS
MA	NRPINHS/APP-2033(264)X	117	205
PROJECT FILE NO.		608404	

TRAFFIC SIGN & PAVEMENT MARKINGS

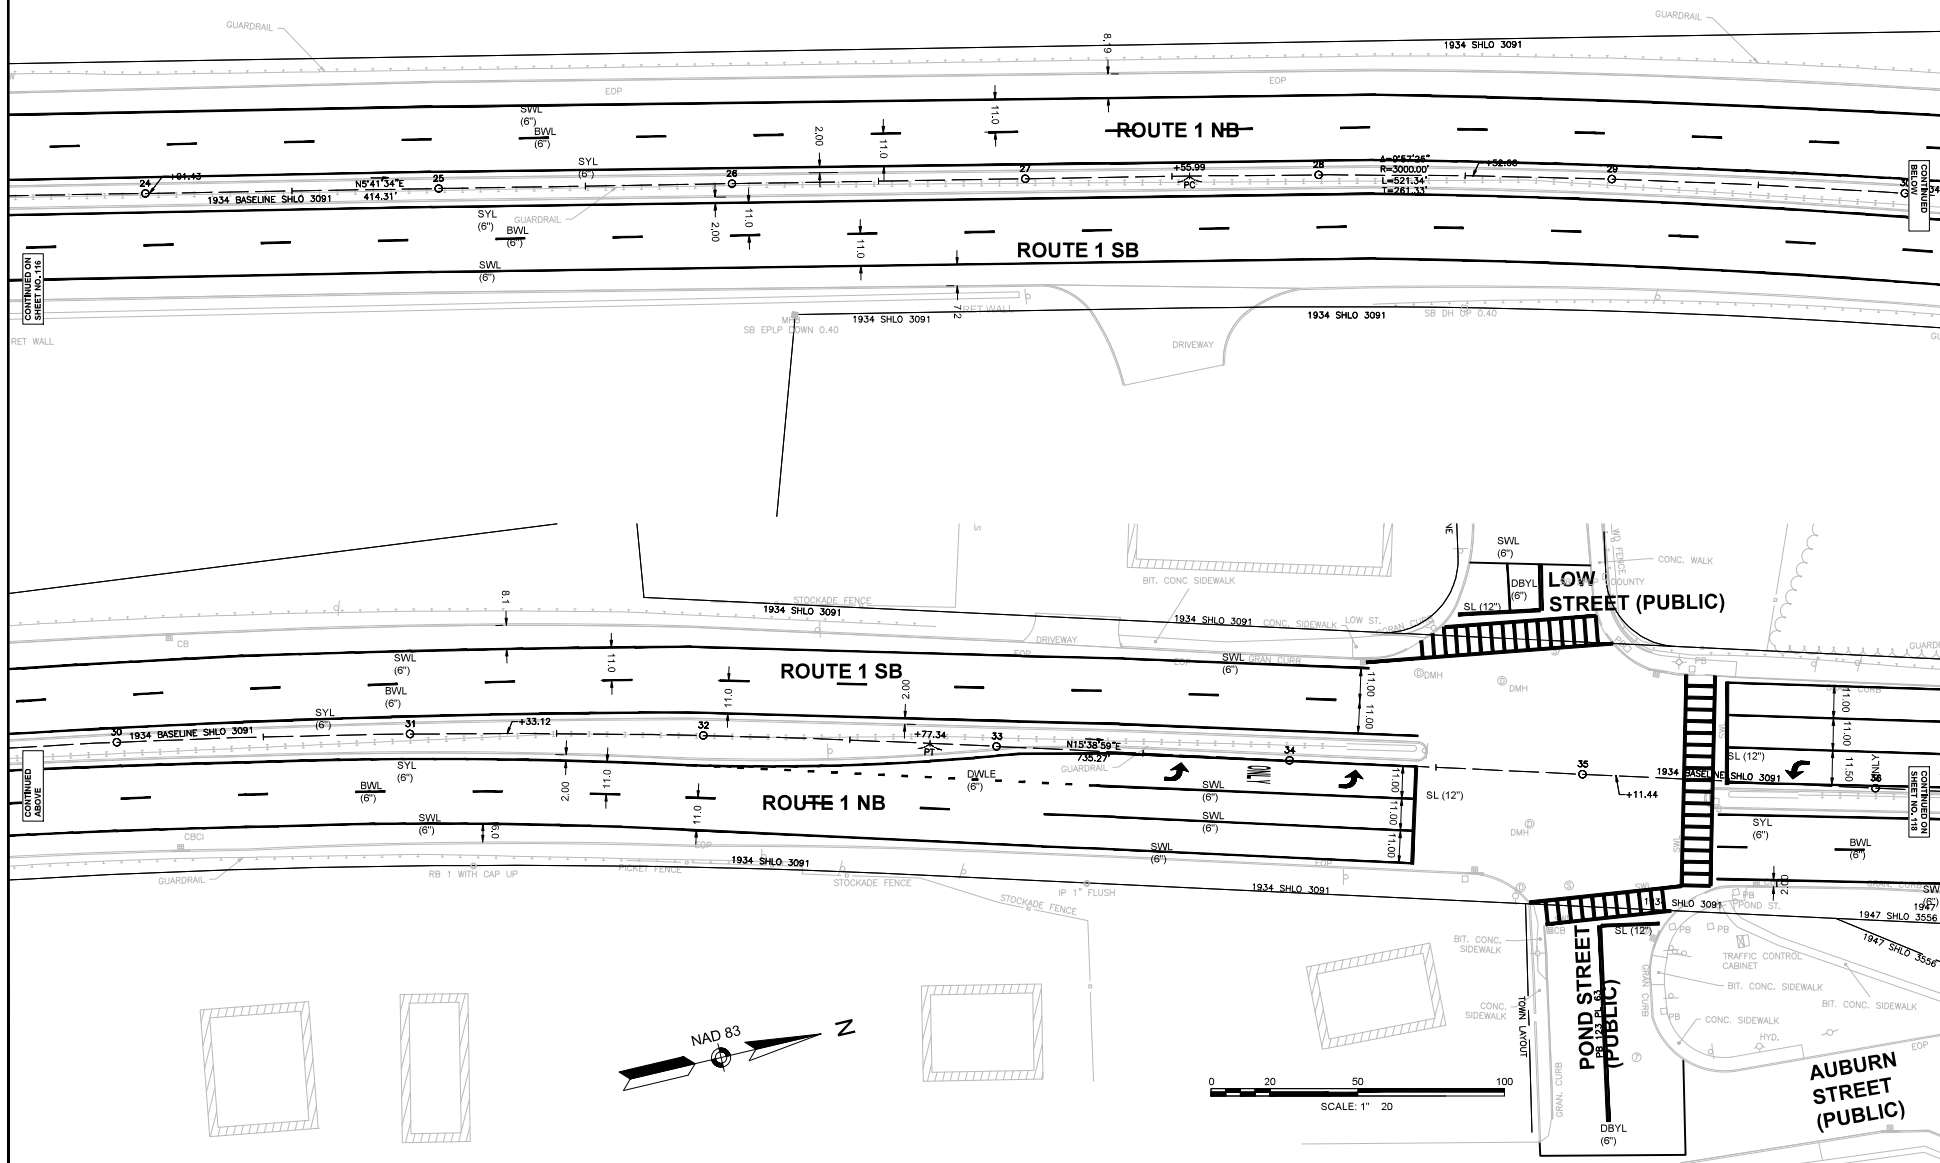


NEWBURY - NEWBURYPORT - SALISBURY
ROUTE 1

STATE	FED. AID PROJ. NO.	SHEET NO.	TOTAL SHEETS
MA	NRPINHSAPP-2033(264X)	118	205
PROJECT FILE NO.		608404	

TRAFFIC SIGN & PAVEMENT MARKINGS


CONTINUED ON
SHEET NO. 128

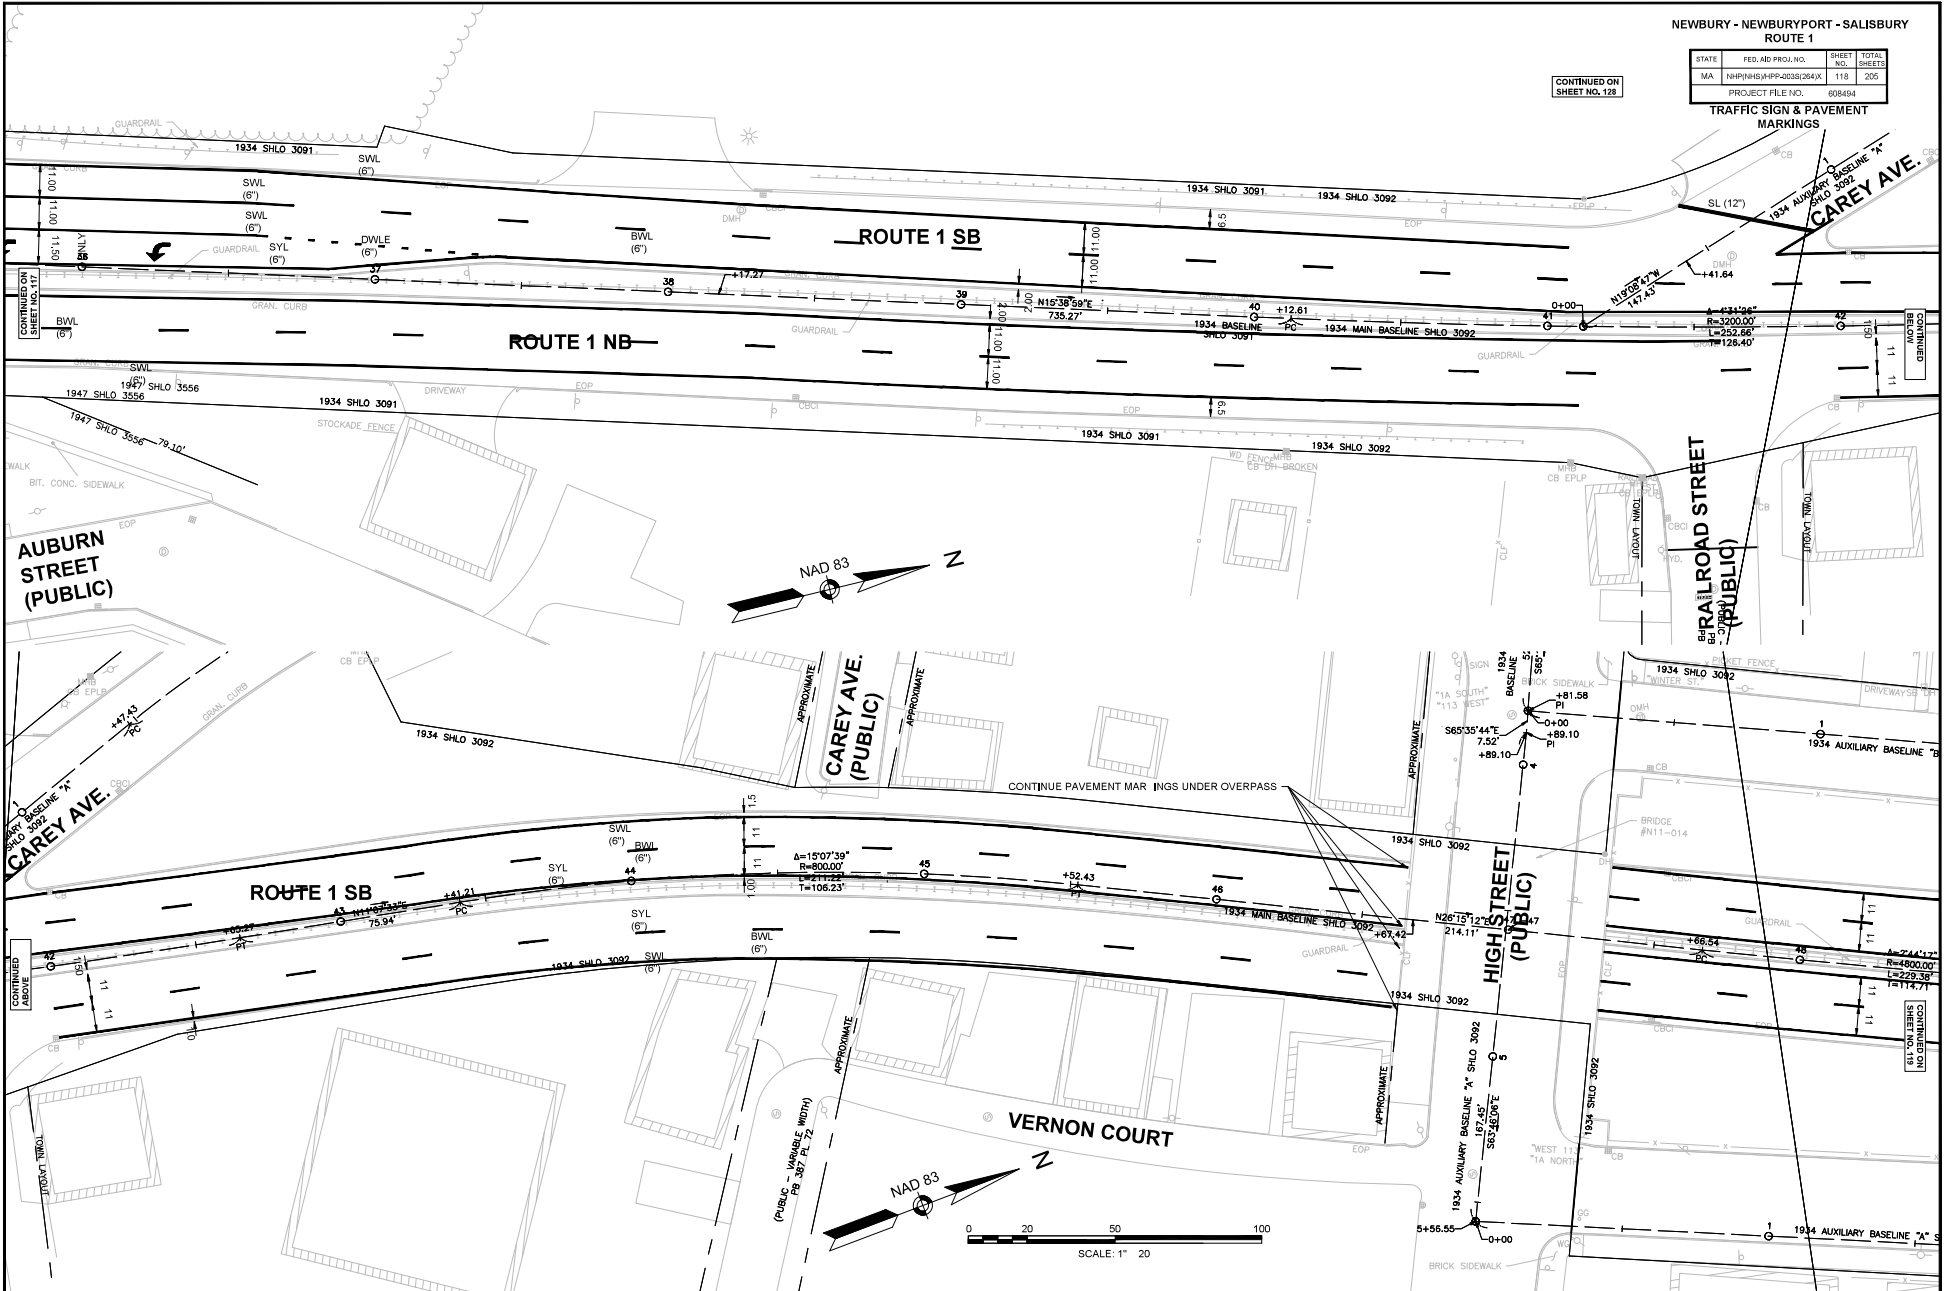

NEWBURY - NEWBURYPORT - SALISBURY
ROUTE 1

STATE	FED. AID PROJ. NO.	SHEET NO.	TOTAL SHEETS
MA	MAIPINHSAPP-2033(264X)	119	205
PROJECT FILE NO.		608404	

TRAFFIC SIGN & PAVEMENT MARKINGS

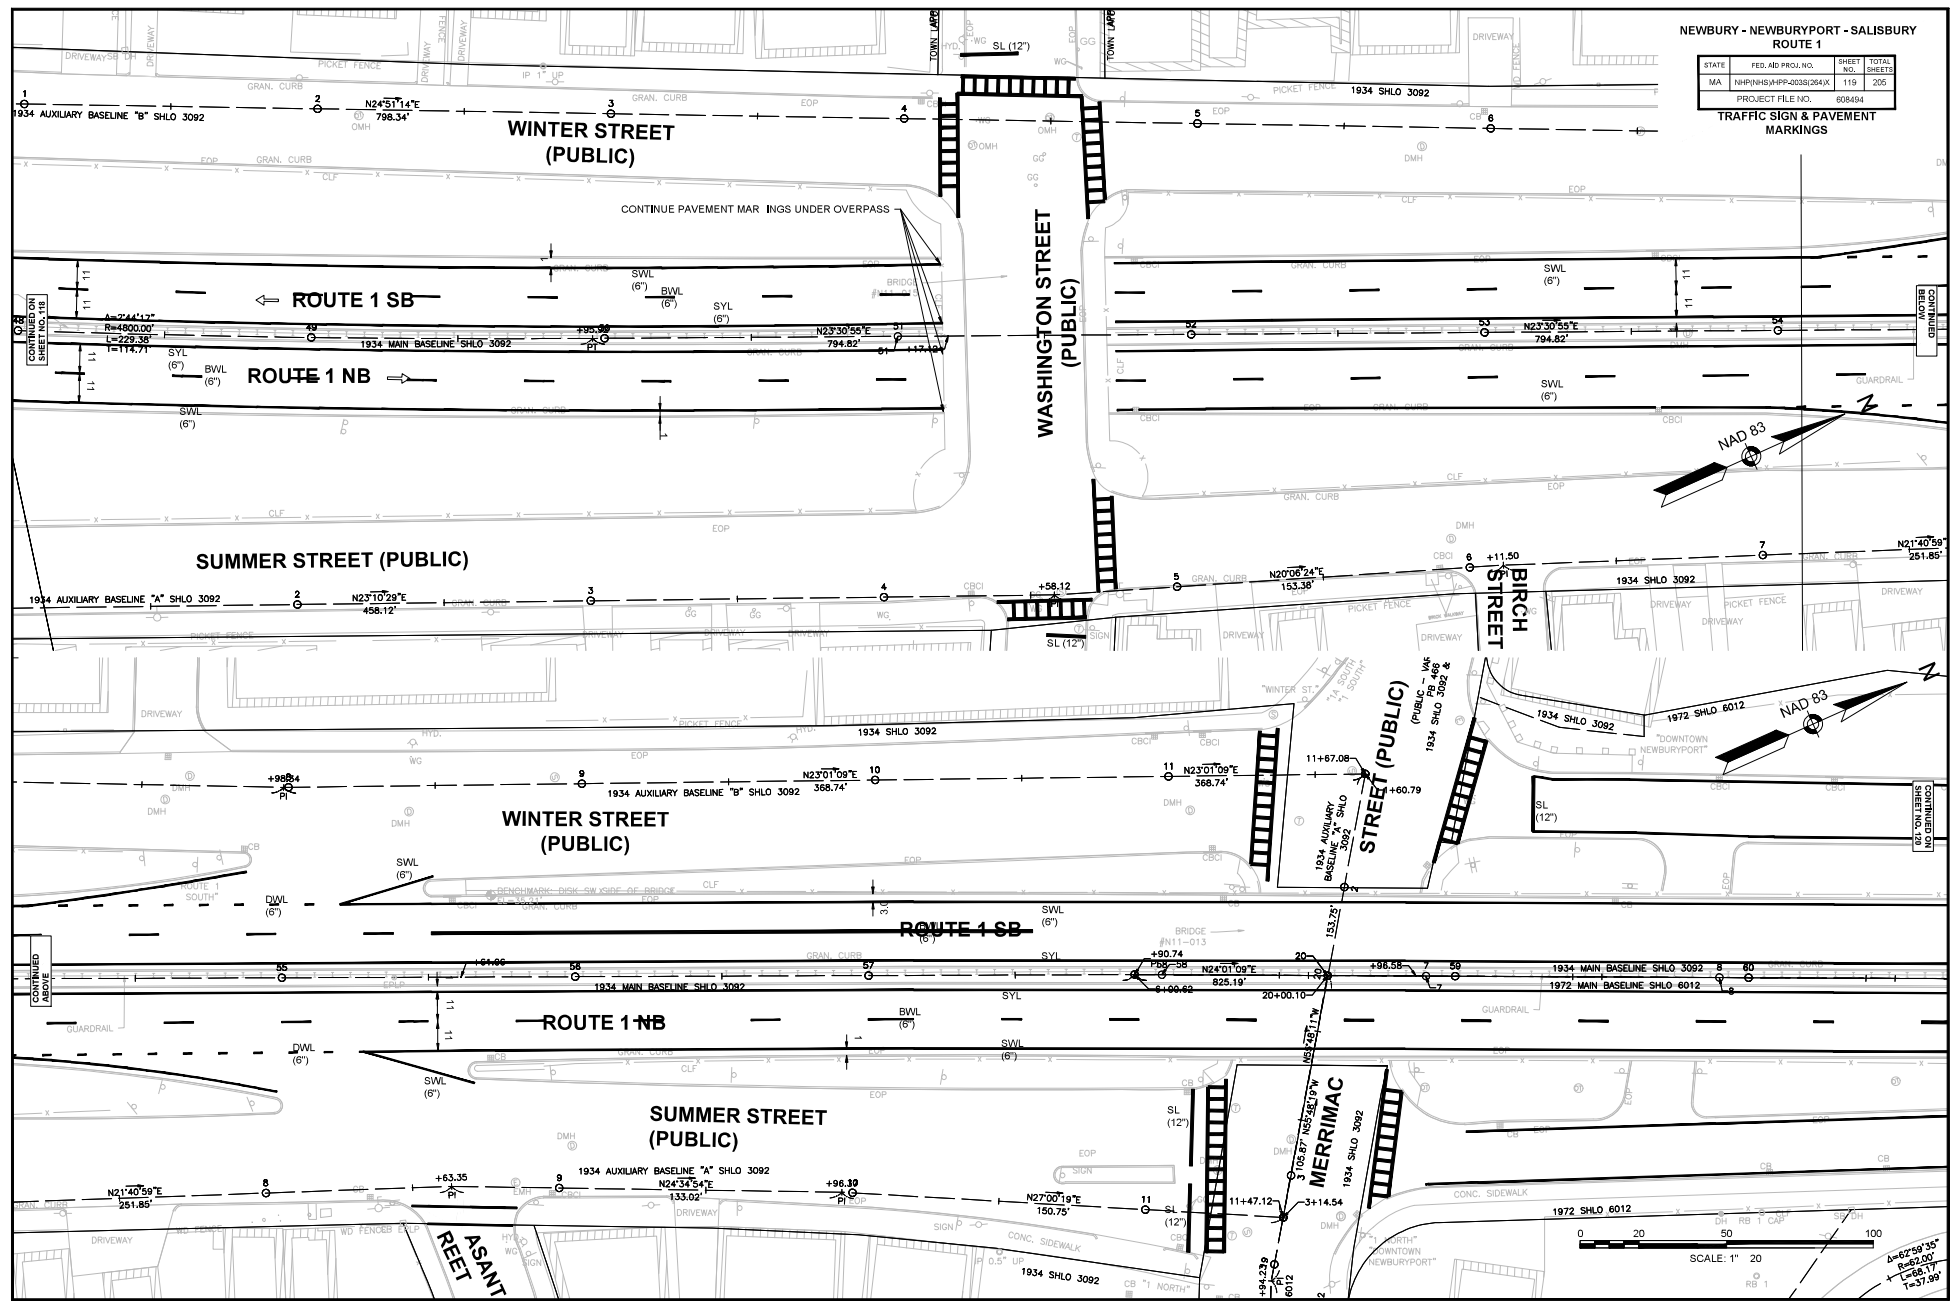

NEWBURY - NEWBURYPORT - SALISBURY
ROUTE 1

STATE	FED. AID PROJ. NO.	SHEET NO.	TOTAL SHEETS
MA	NPINHS/APP-2038(264)X	120	205
PROJECT FILE NO.		608404	

TRAFFIC SIGN & PAVEMENT
MARKINGS

